



# District of Lantzville

BLUNDEN POINT




HUDDLESTONE ROAD MUNICIPAL PUMP STATION AND FORCEMAIN

INDIVIDUAL FORCEMAIN CONNECTIONS ON TWEEDHOPE  
4 x 65mmØ FORCEMAINS

## LEGEND

- GRAVITY SEWER TRUNK
- FORCEMAIN SEWER TRUNK
- PROPOSED GRAVITY SEWER MAIN
- PROPOSED GRAVITY SEWER MAINS REQUIRING FUTURE ROAD DEDICATION
- FORCEMAIN
- P PUMPED LOTS
- CATCHMENT BOUNDARY
- SUB-CATCHMENT BOUNDARY
- MANHOLE
- CLEANOUT
- PS PUMP STATION
- MPS MUNICIPAL PUMP STATION
- FUTURE ROAD DEDICATION REQUIRED
- PHASE II – LOWER LANTZVILLE CATCHMENT AREA
- NON SERVICED PROPERTY

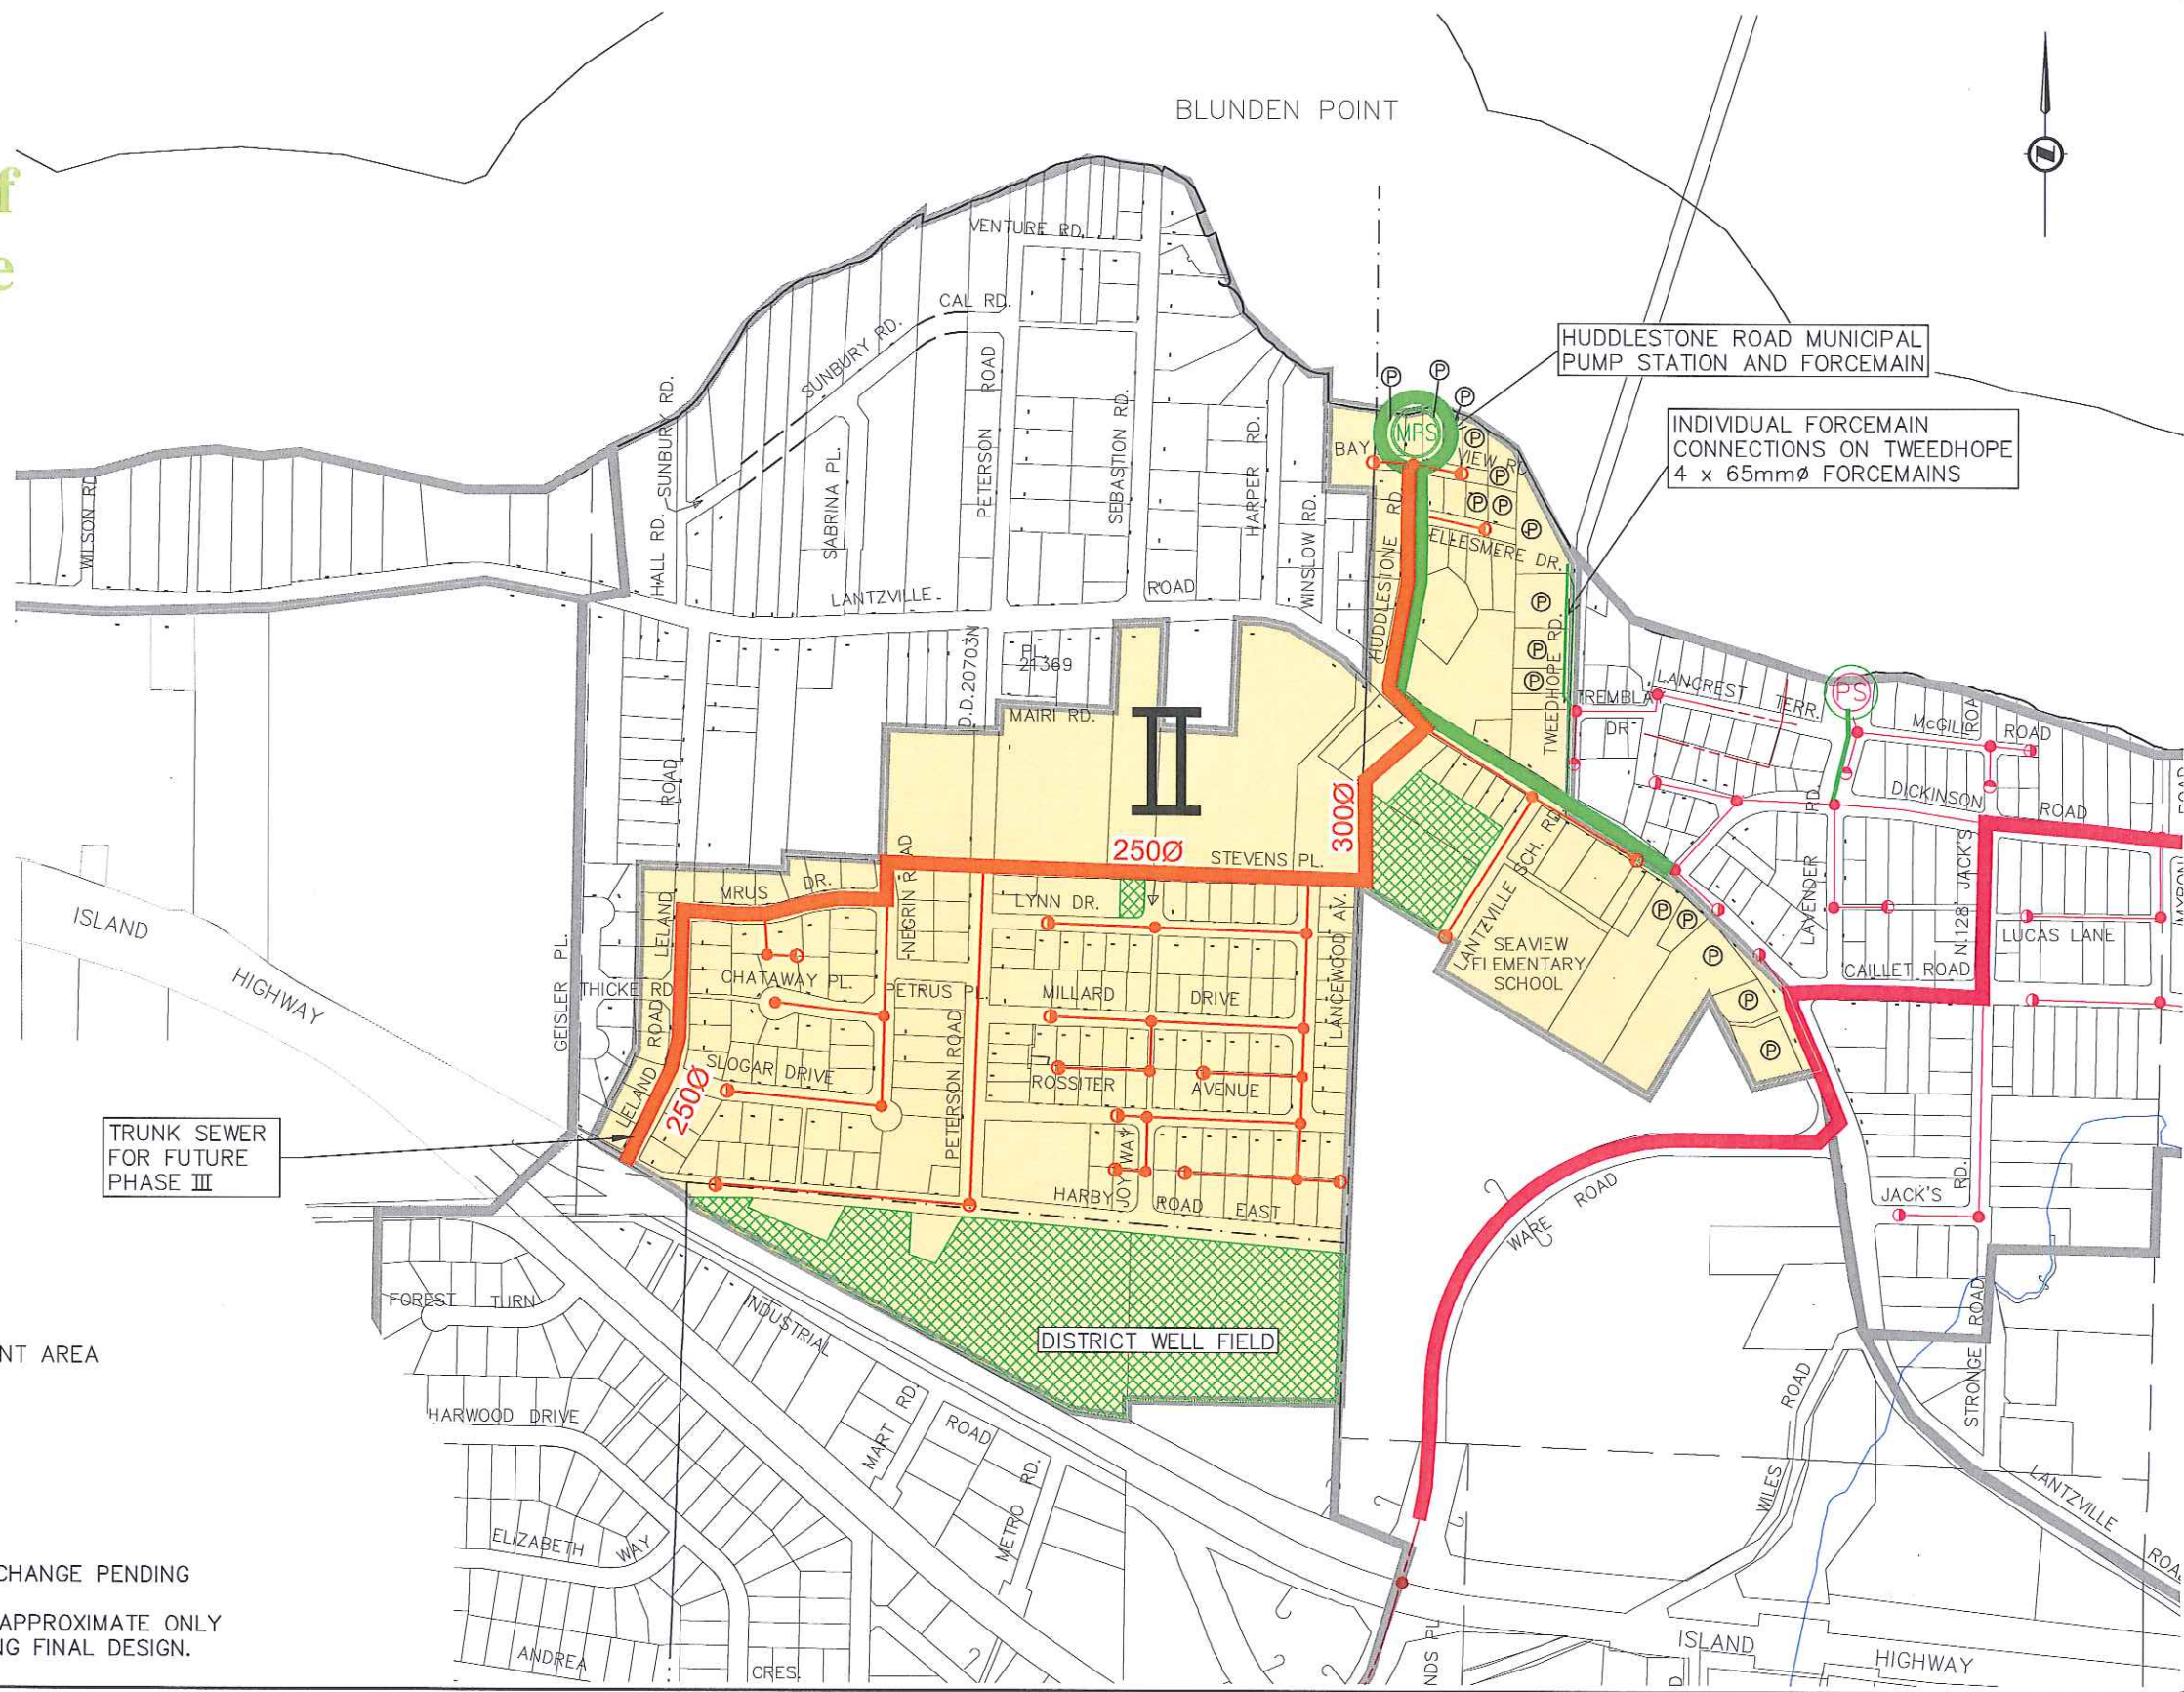

TRUNK SEWER FOR FUTURE PHASE III

DISTRICT WELL FIELD

NOTES:  
 - PIPE SIZES SHOWN ARE SUBJECT TO CHANGE PENDING FINAL DESIGN.  
 - LOCATION OF PUMPED SERVICES ARE APPROXIMATE ONLY AND ARE SUBJECT TO CHANGE PENDING FINAL DESIGN.

**KOERS & ASSOCIATES ENGINEERING LTD.**  
*Consulting Engineers*

CLIENT: DISTRICT OF LANTZVILLE  
 PROJECT: SANITARY SEWER SYSTEM – PHASE II

TITLE: TRUNK SEWER ROUTING OPTIONS OPTION 1B

APPROVED	SCALE: 1:7500 ON 11x17
DATE: APRIL 22, 2009	DWG No. 0751-101B
JOB No. 0751	REV. B