




District of Lantzville

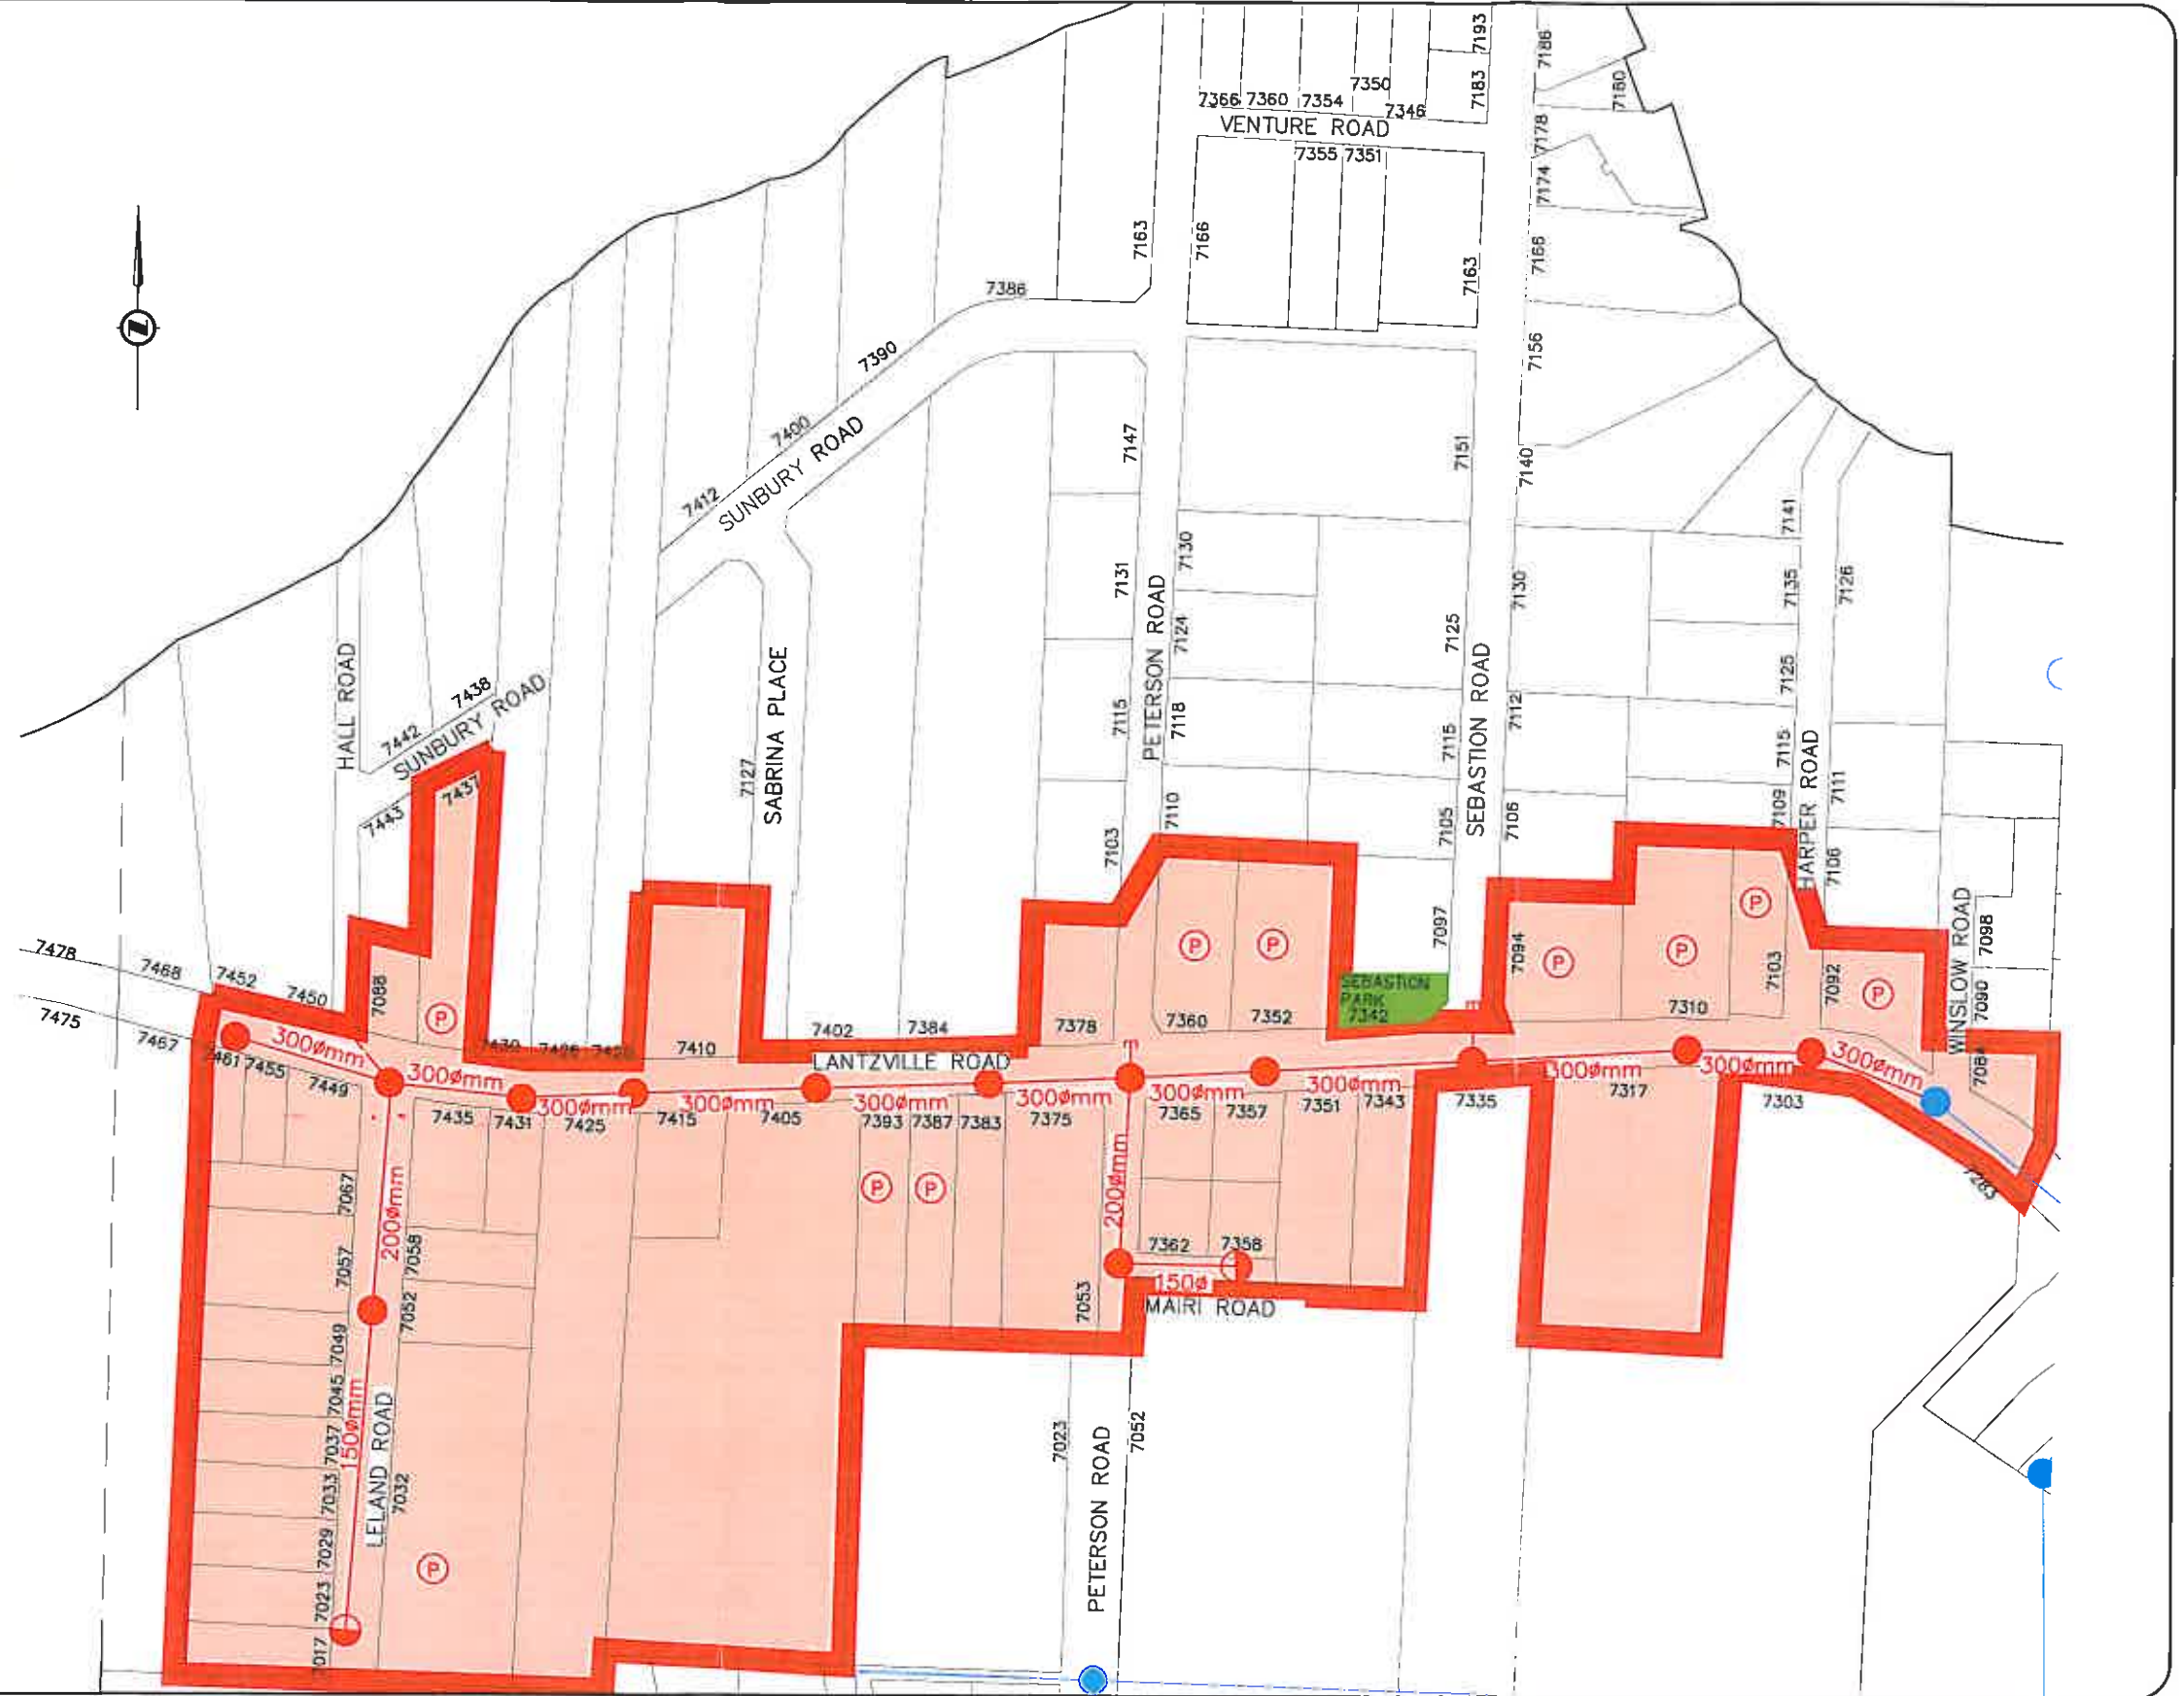

LEGEND

- PROPOSED PHASE 2 EXTENSION GRAVITY SEWER MAIN
- EXISTING GRAVITY SEWER MAIN
- MANHOLE
- ⊗ CLEANOUT
- Ⓟ PUMPED SANITARY SERVICE
- PHASE 2 EXTENSION AREA
- PARK



CLIENT DISTRICT OF LANTZVILLE

PROJECT SANITARY SEWER – PHASE 2 EXTENSION

TITLE		EXTENTS OF WORKS PHASE 2 EXTENSION	
APPROVED	SCALE	1:3000 ON 11x17	
DATE	FEB. 1, 2011	DWG No.	1112-100
JOB No.	1112	REV.	